


# DIMENSION TABLE

MOUNTING HEIGHT	# OF ARMS	FOR ANCHOR BASE OR BOTTOM OF TRANSFORMER BREAKAWAY BASE ON CONC. SHAFT FOUNDATION			
		D (IN)	L (IN)	I (IN)	UNC
40'	$\frac{1}{2}$	1	36	4	8

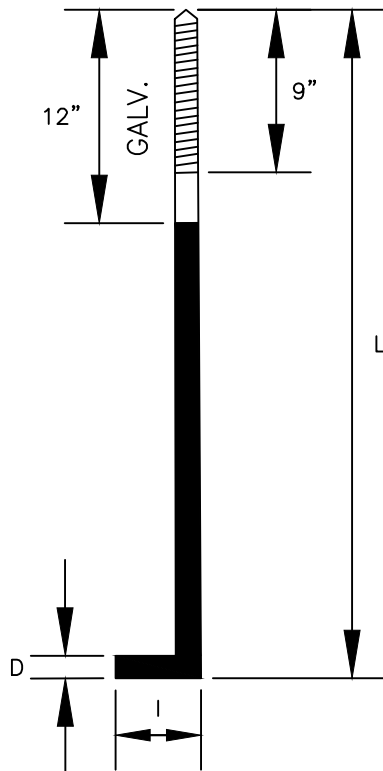

ANCHOR BOLT

NTS

REV: 11/15/17

CITY OF ARLINGTON, TEXAS		
<b>Anchor Bolt</b>		
DATE:	SCALE: NTS	SHEET OF
DESIGNED BY:	DRAWN BY:	CHECKED BY: